


PLAN FOR CONTRACT PURPOSES ONLY

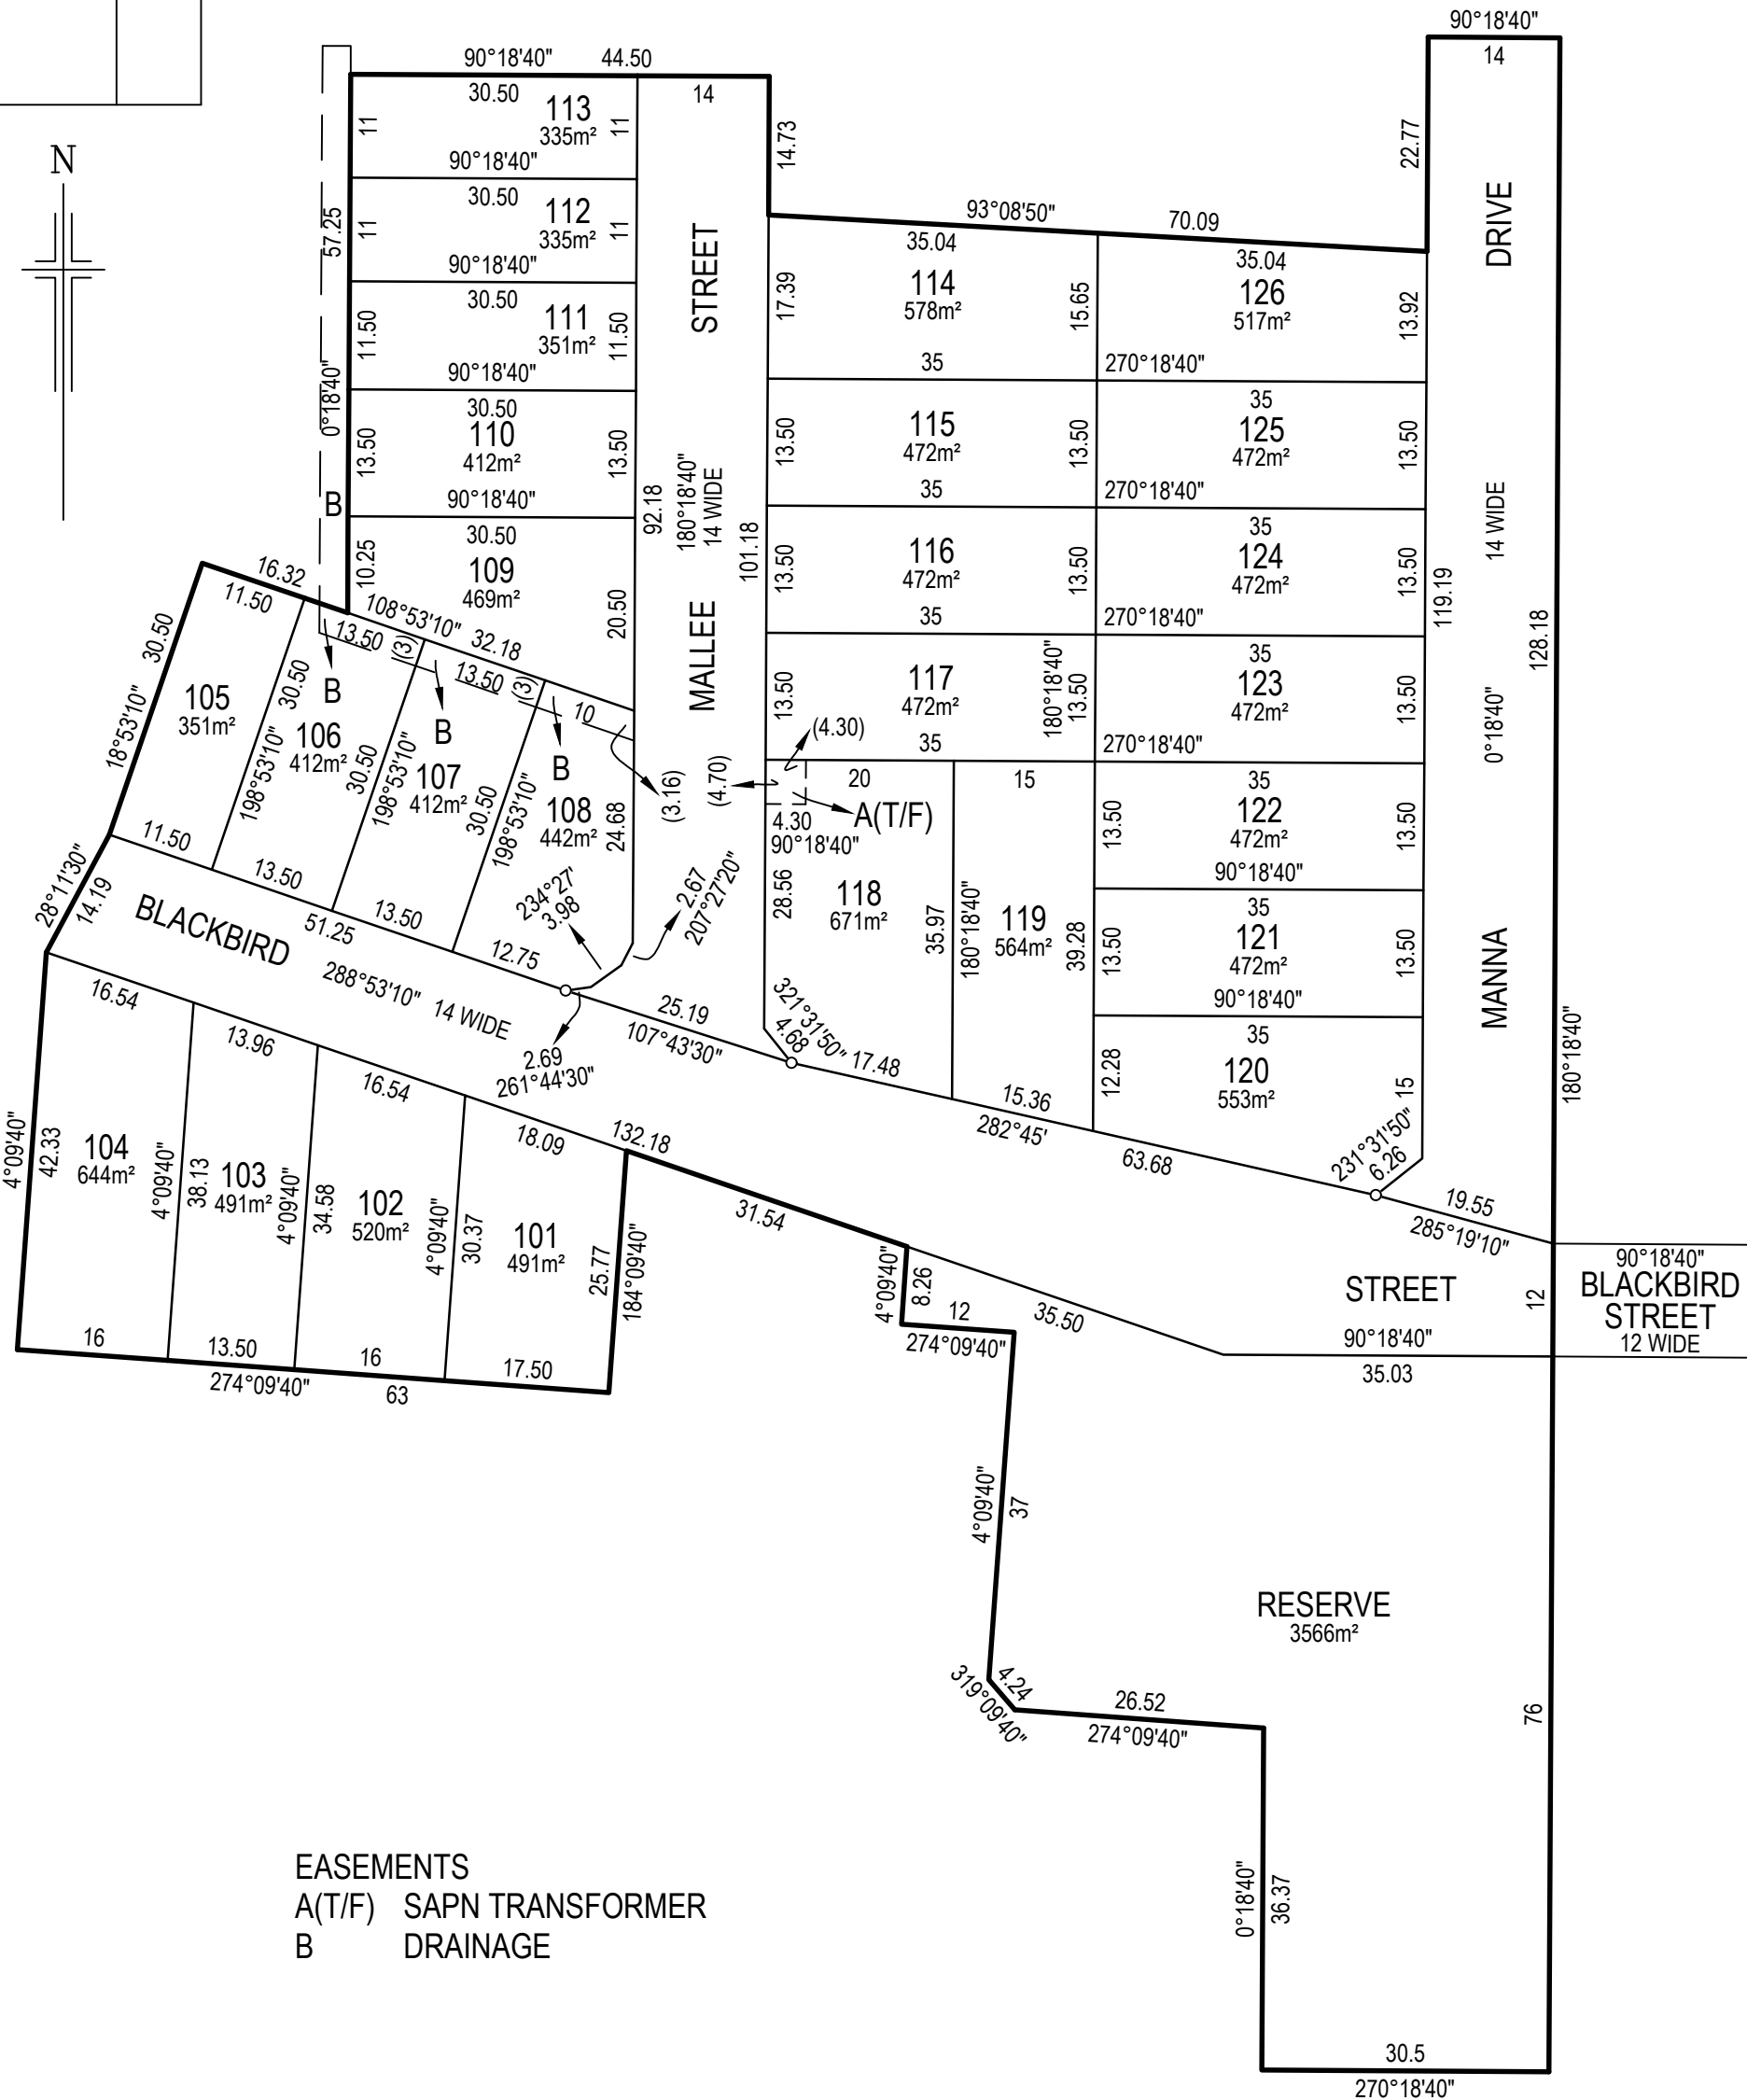

Alexander & Symonds Pty.Ltd.
11 KING WILLIAM STREET, KENT TOWN
P.O. BOX 1000 KENT TOWN 5071
Tel (08) 8130 1666 A.B.N. 93 007 753 988
REFERENCE 21A0710LTOS1(2) LARKVIEW
DMM/RHF 15/07/2025 STAGE 1

