
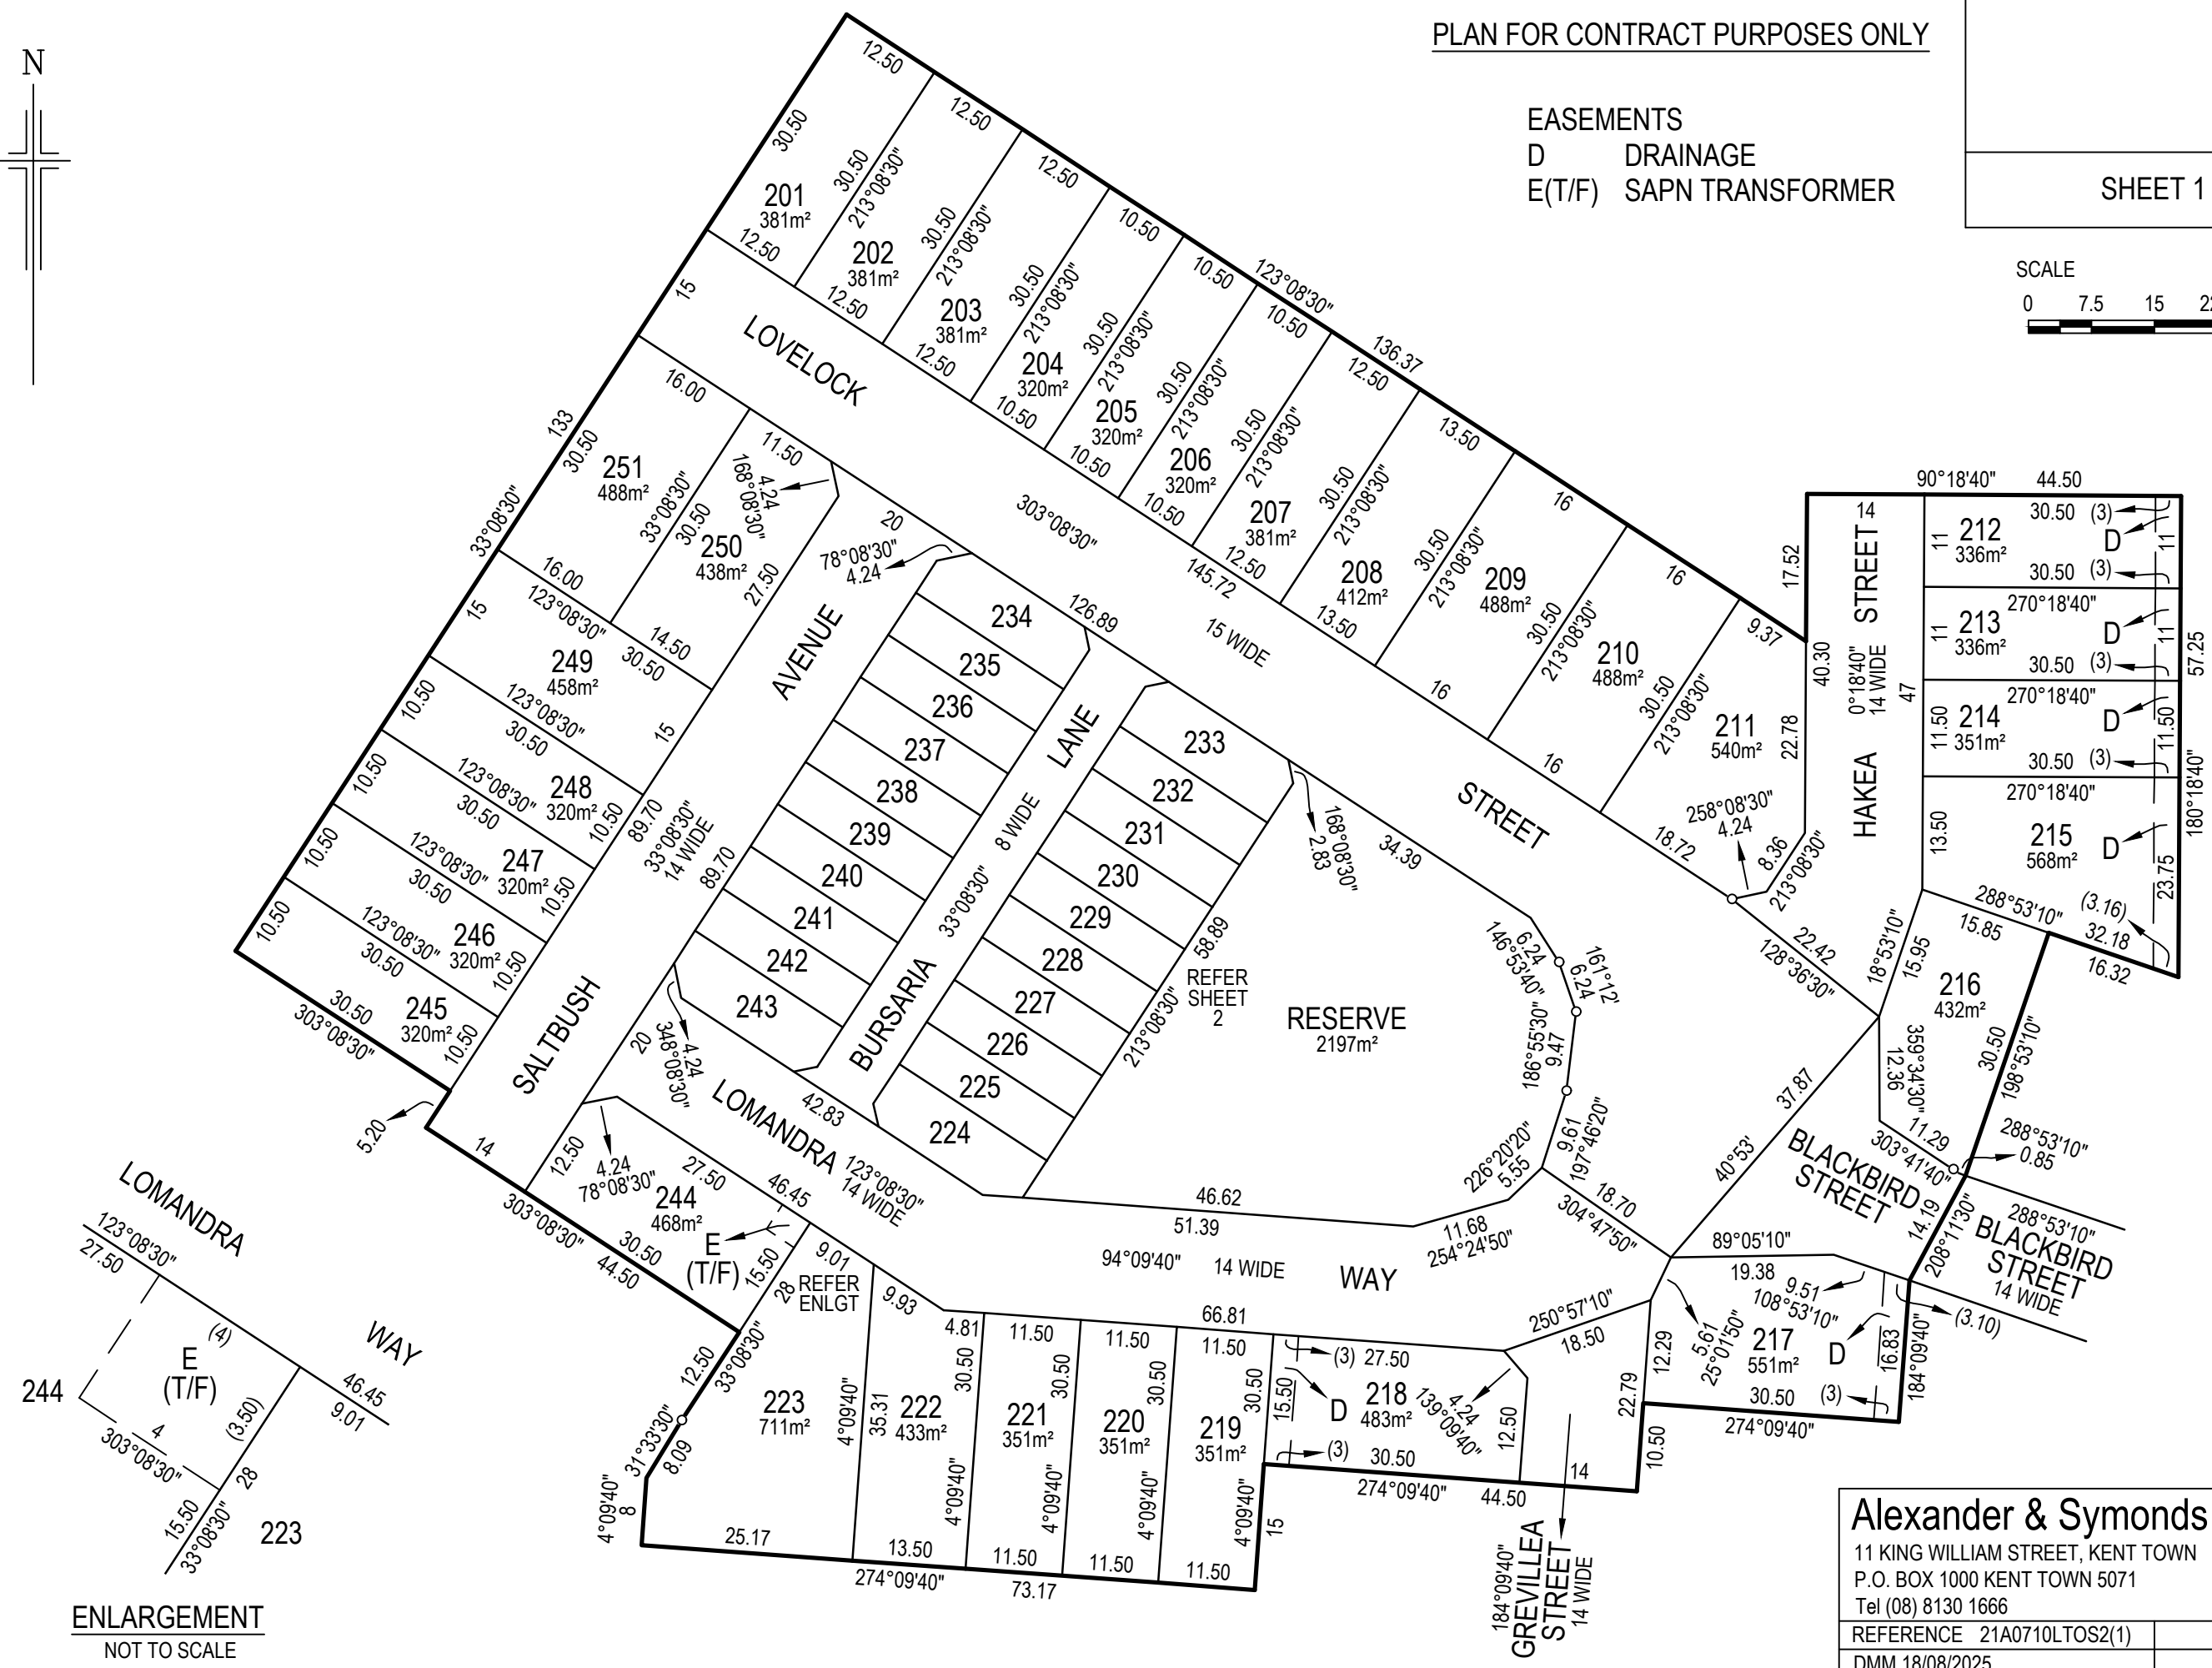
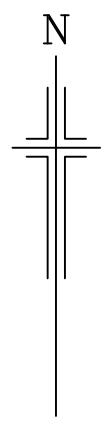


PLAN FOR CONTRACT PURPOSES ONLY

EASEMENTS
D DRAINAGE
E(T/F) SAPN TRANSFORMER




SHEET 1 OF 2

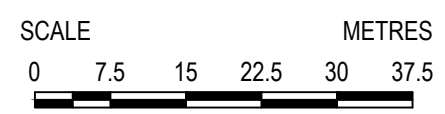

Alexander & Symonds Pty.Ltd.
11 KING WILLIAM STREET, KENT TOWN
P.O. BOX 1000 KENT TOWN 5071
Tel (08) 8130 1666 A.B.N. 93 007 753 988

REFERENCE 21A0710LTOS2(1)	STAGE 2
DMM 18/08/2025	

ENLARGEMENT
NOT TO SCALE

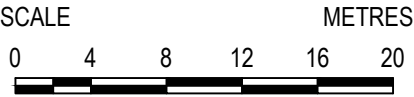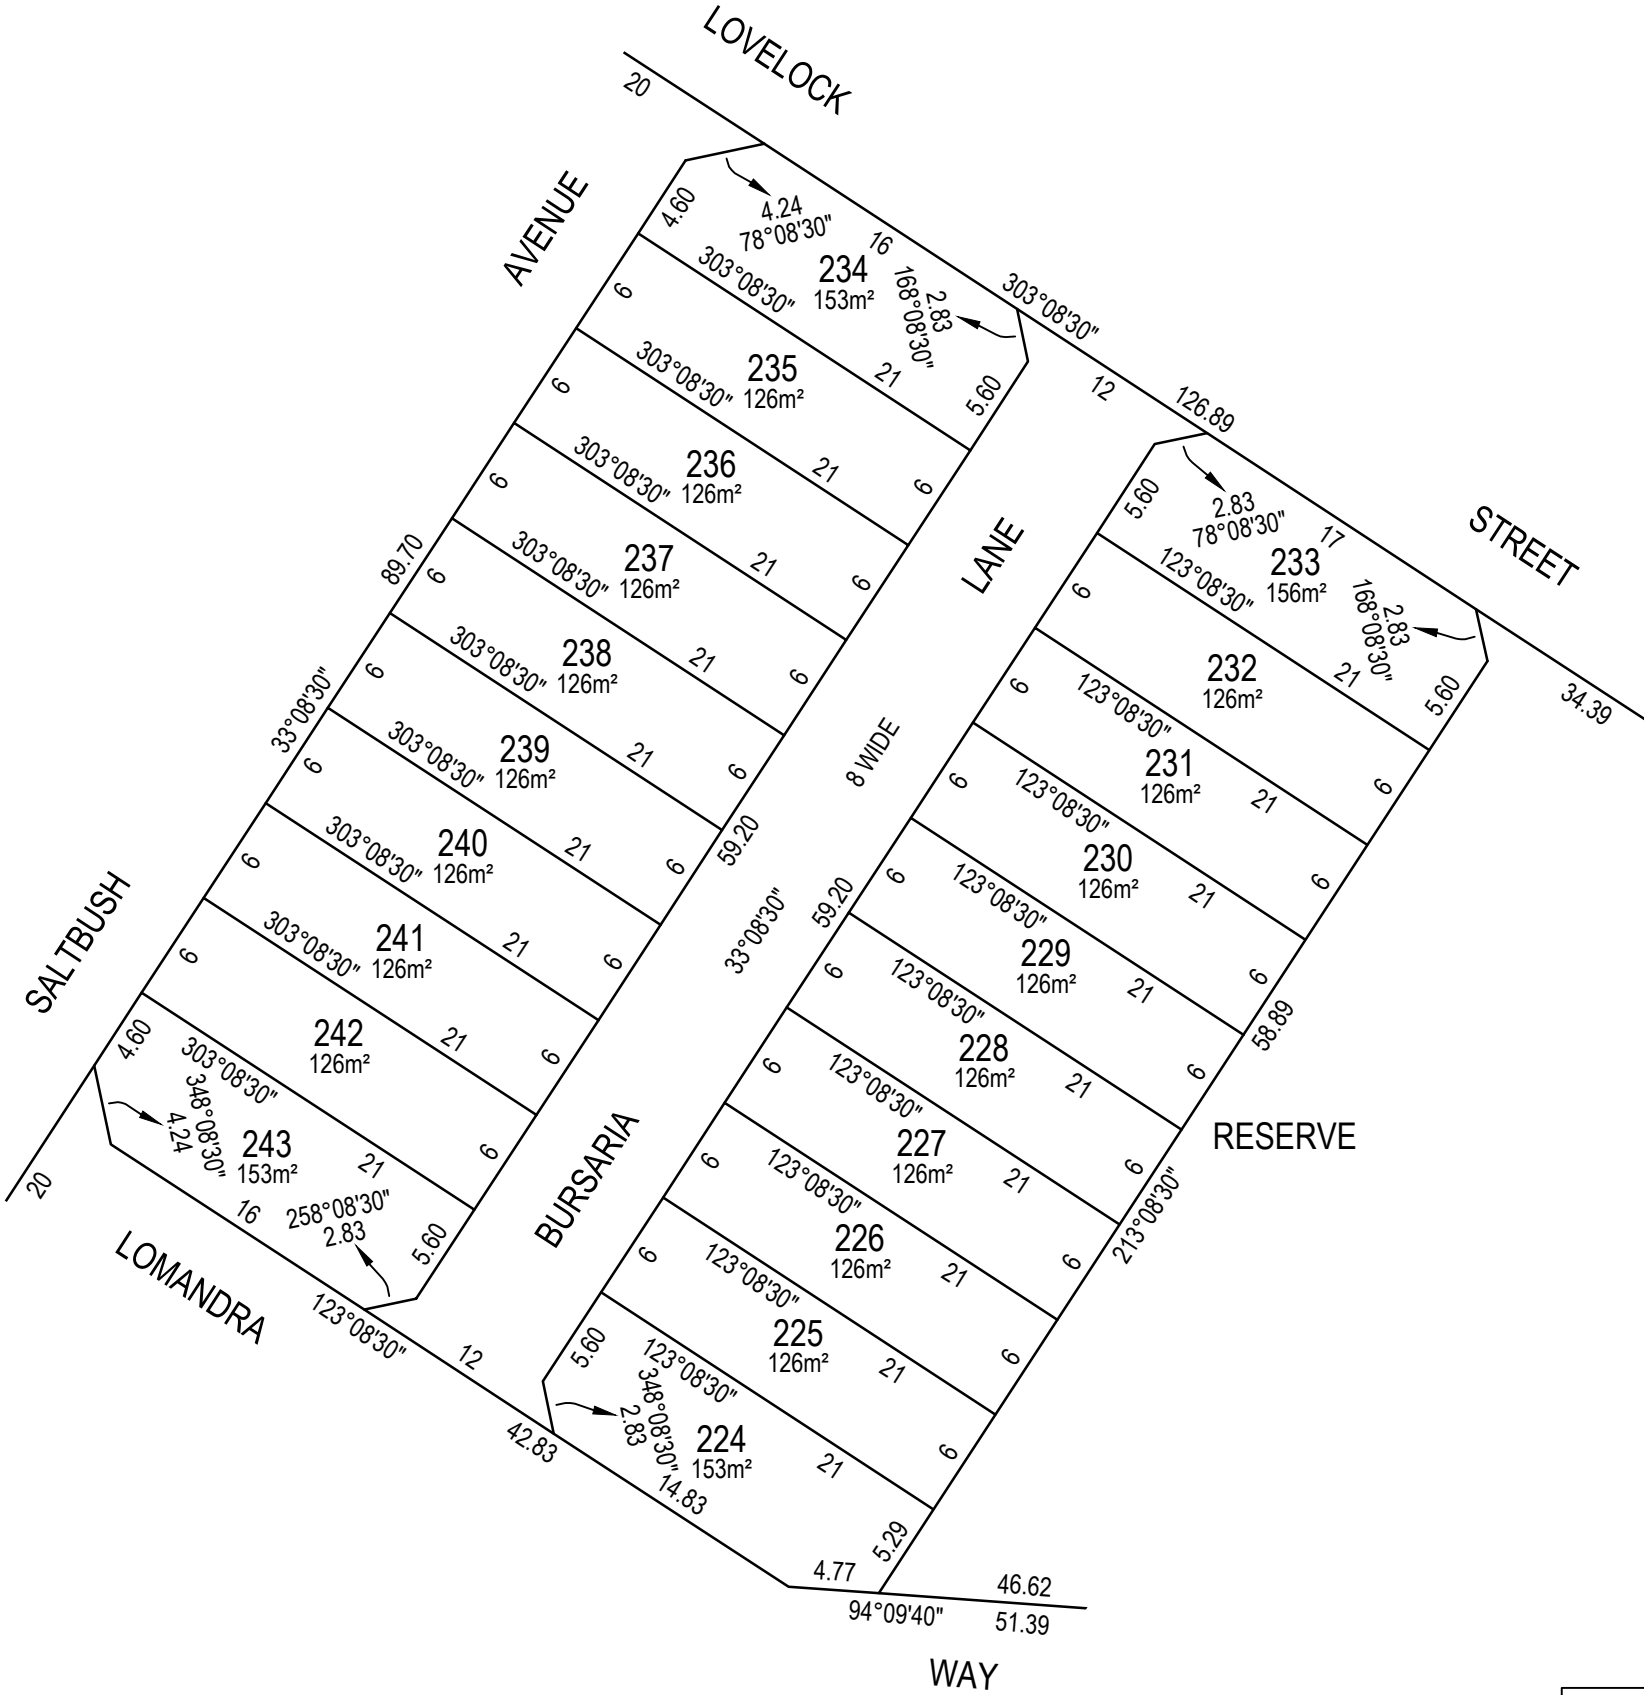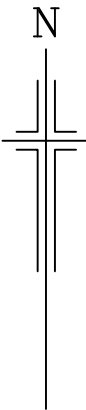

Alexander & Symonds Pty.Ltd.
11 KING WILLIAM STREET, KENT TOWN
P.O. BOX 1000 KENT TOWN 5071
Tel (08) 8130 1666 A.B.N. 93 007 753 988

REFERENCE 21A0710LTOS2(1)	STAGE 2
DMM 18/08/2025	